


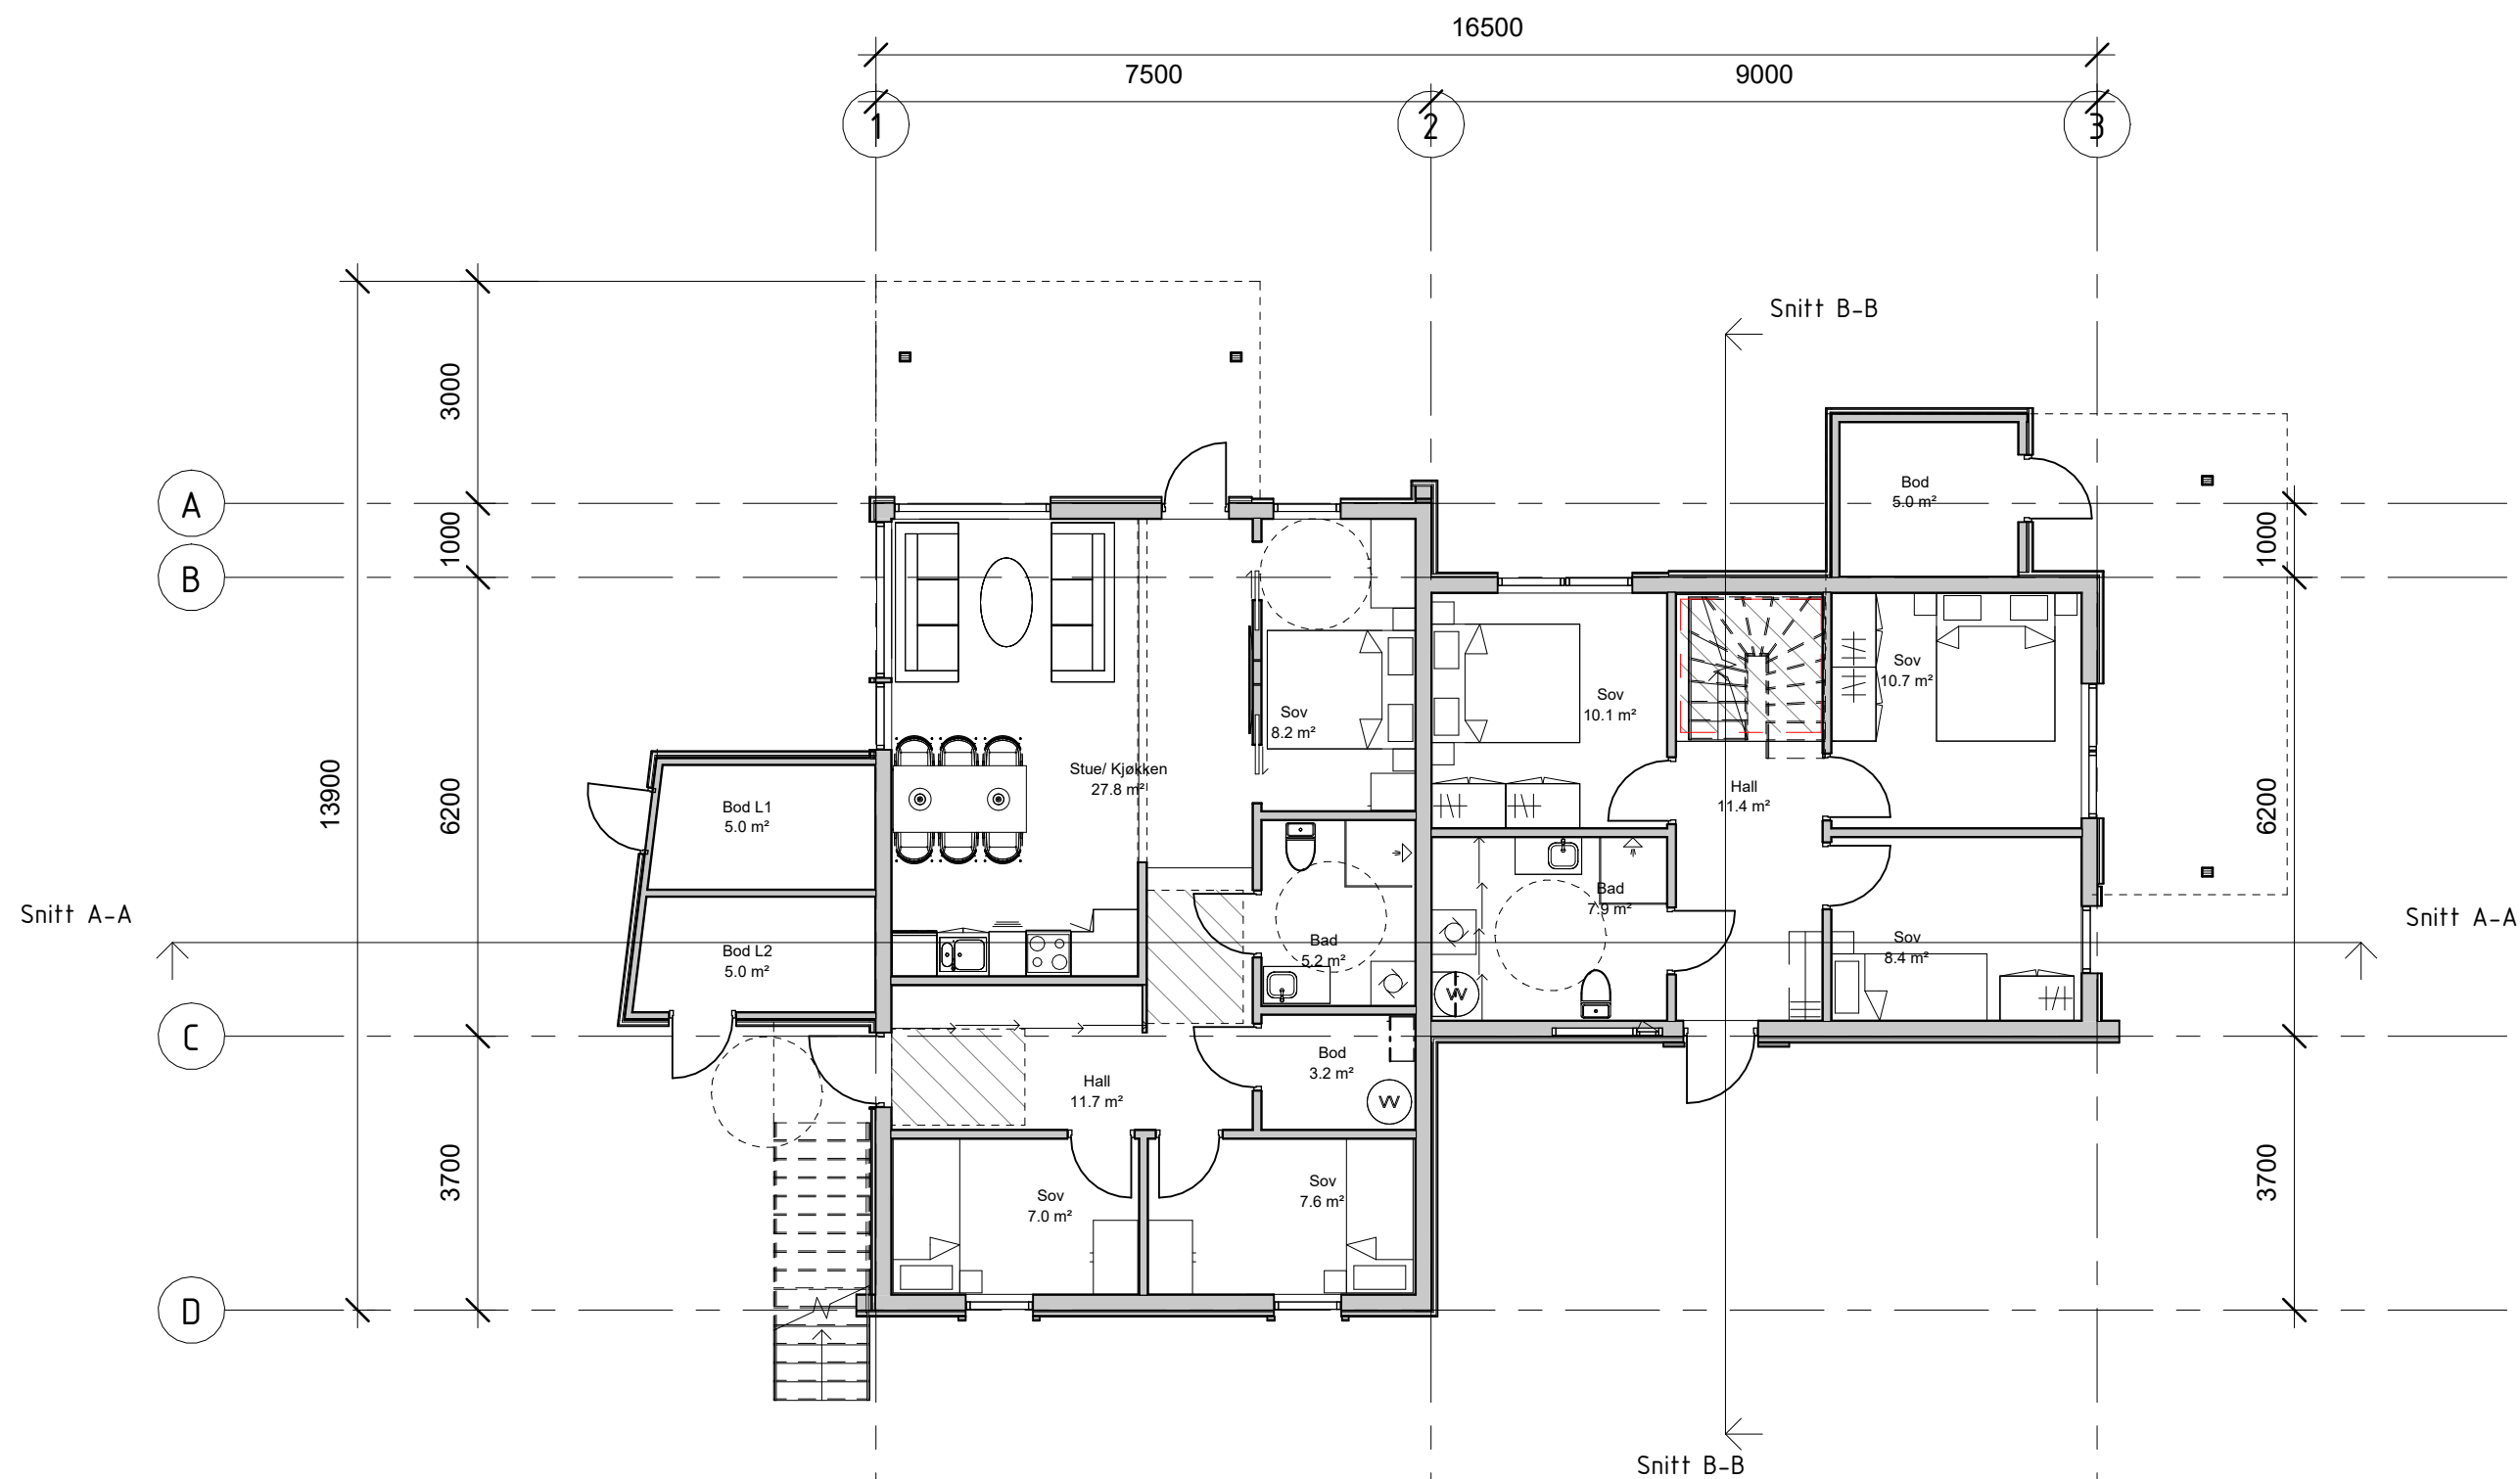


AREALER SVARTHØLSVEGEN 4
GNR 53 BNR 483

BYA 185,9 M²

BRA 1 ETG 169 M²
BRA 2 ETG 126 M²
BRA TOTALT 295 M²

SKALA 1:100

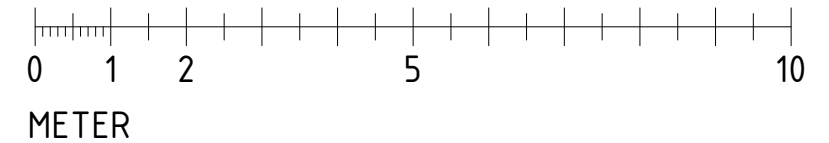

JOB®
ARKITEKTER

Prosj.navn.
Tungland T2

Tegn.navn.
Plan 1.etg

Tegn.nr.
3810-1

Målestokk.
1:100

Dato
20.06.25

Rev.