


Snitt A-A
1 : 100



Snitt B-B
1 : 100

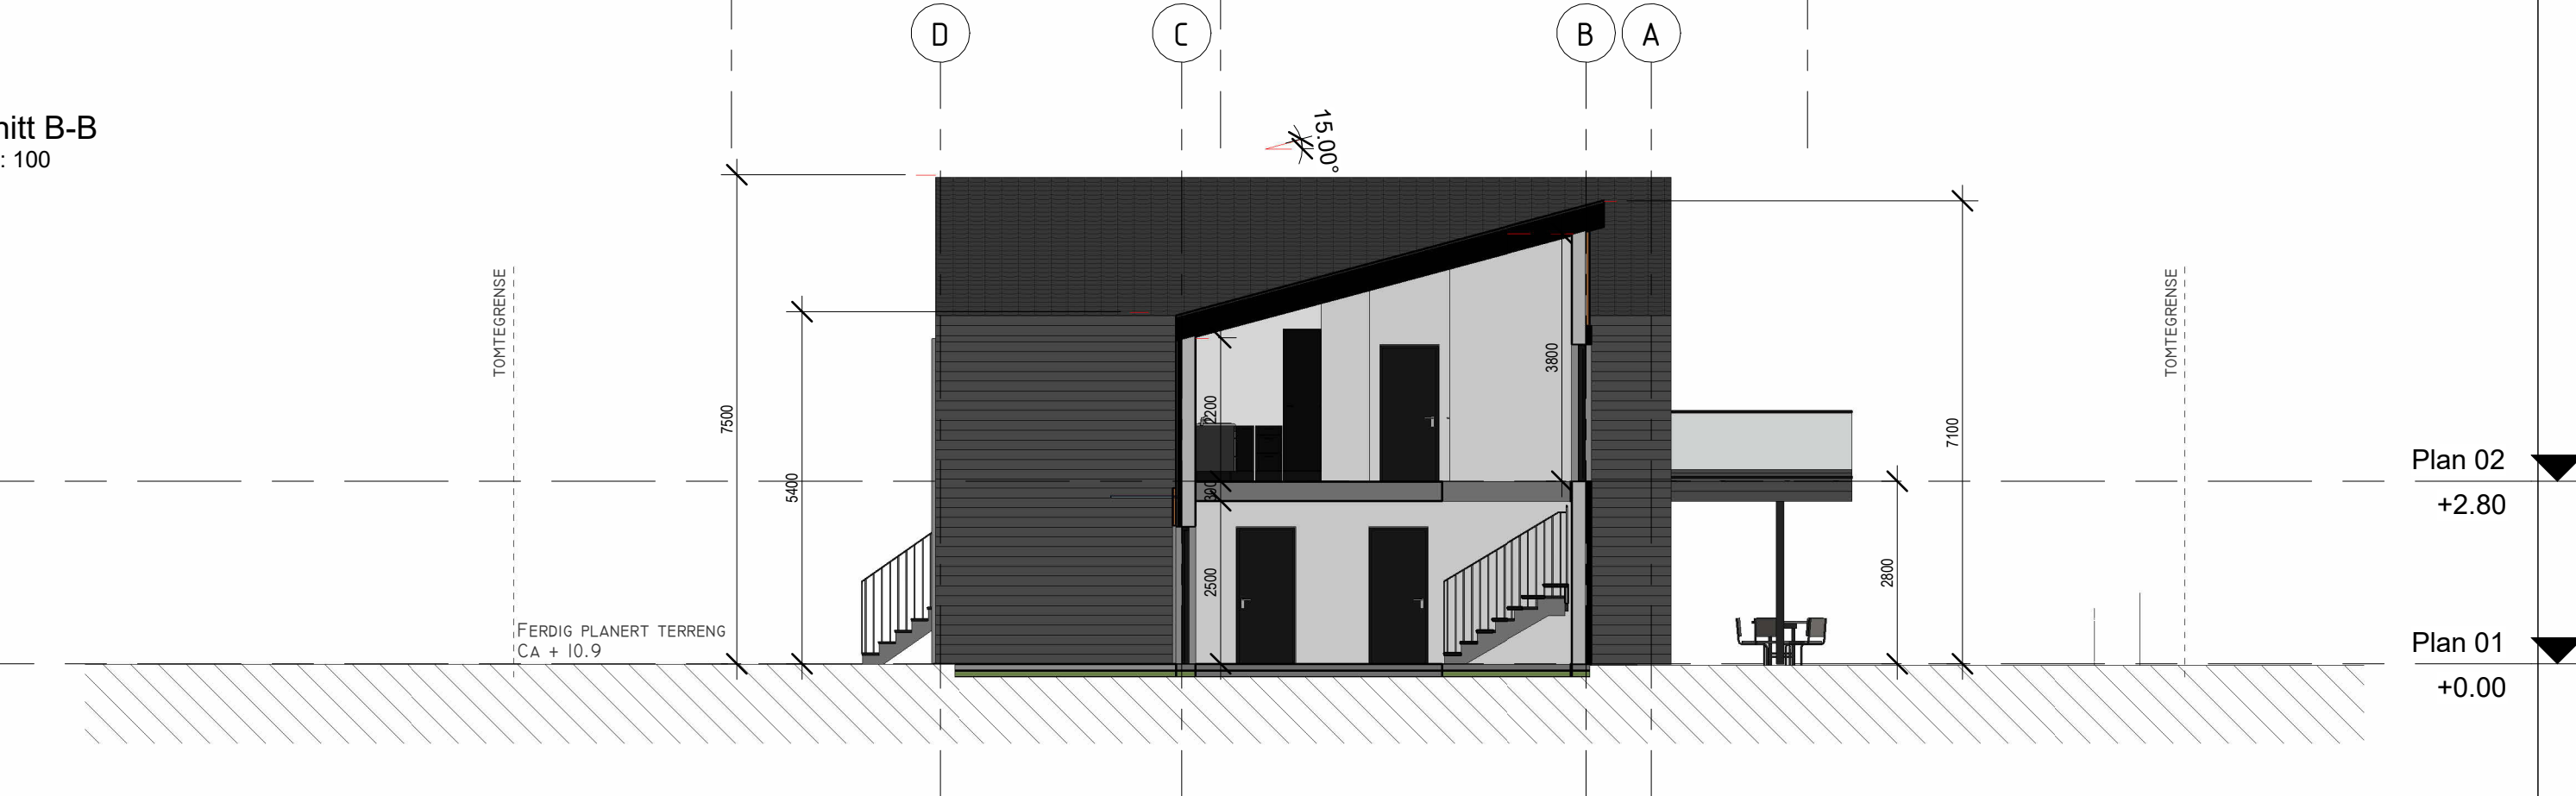

JOB® ARKITEKTER	Prosj.navn. Tungland T2	Tegn.navn. Snitt	Tegn.nr. 3810-80	Målestokk. 1:100	Dato 20.06.25	Rev.
--------------------	----------------------------	---------------------	---------------------	---------------------	------------------	------