
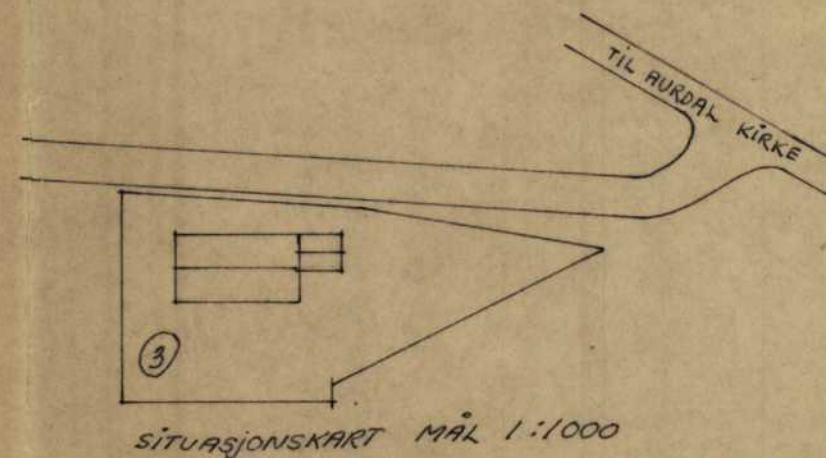
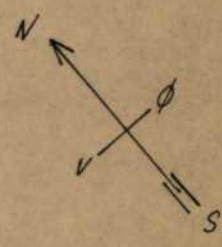
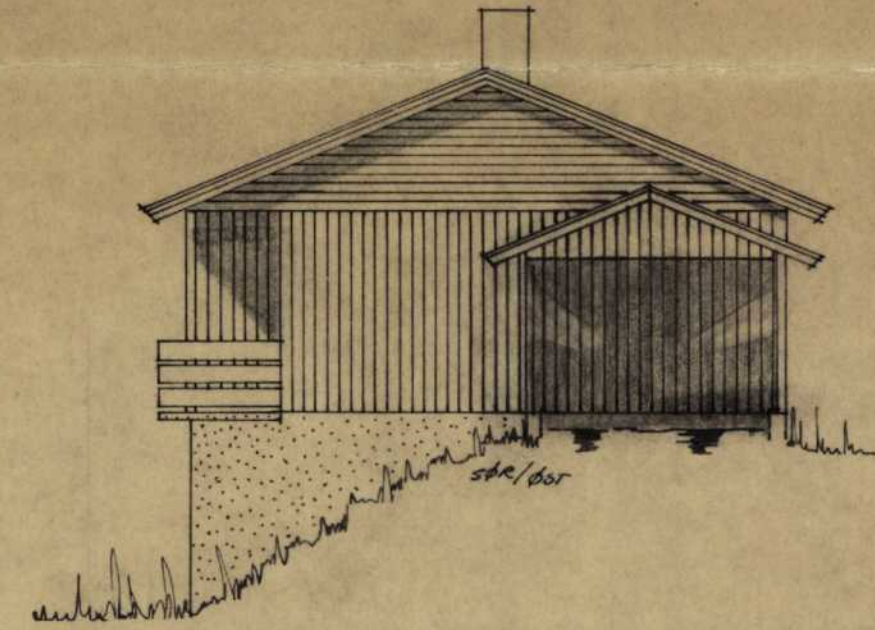
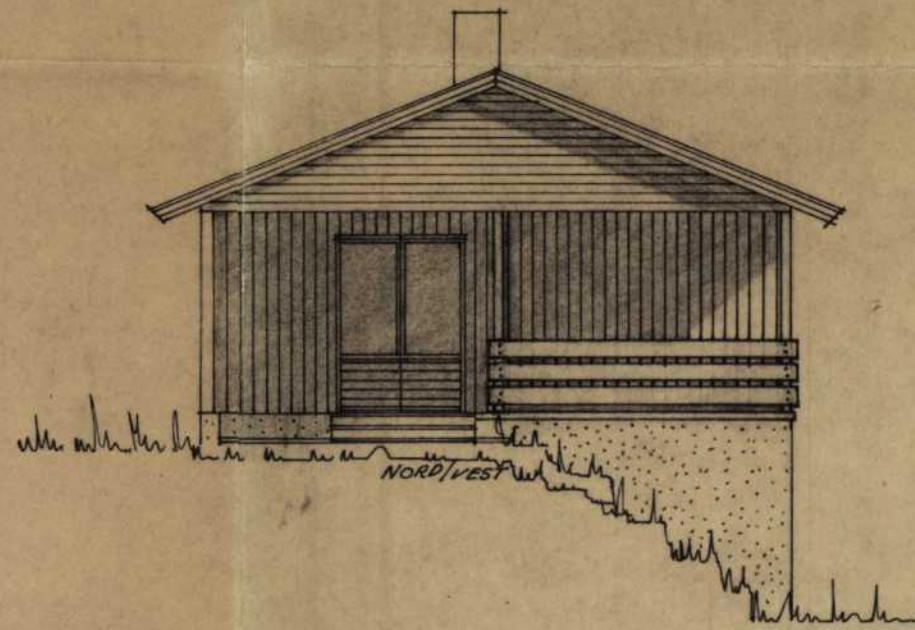
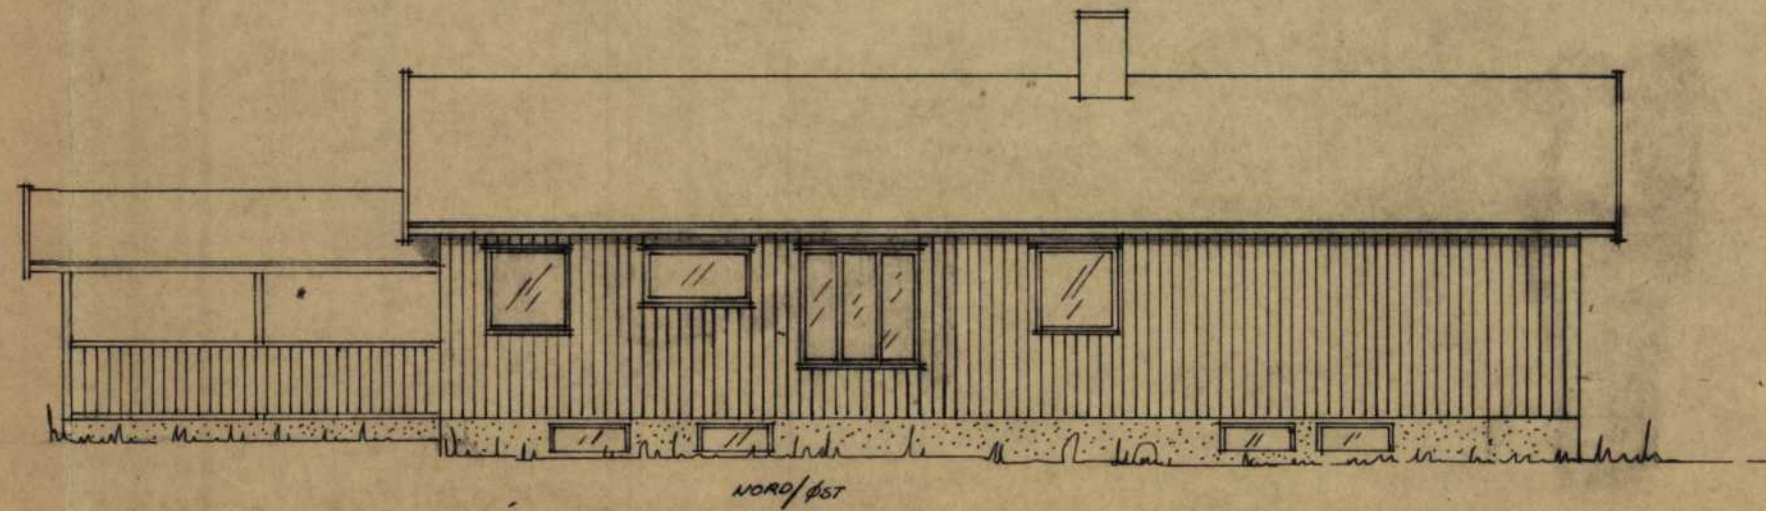
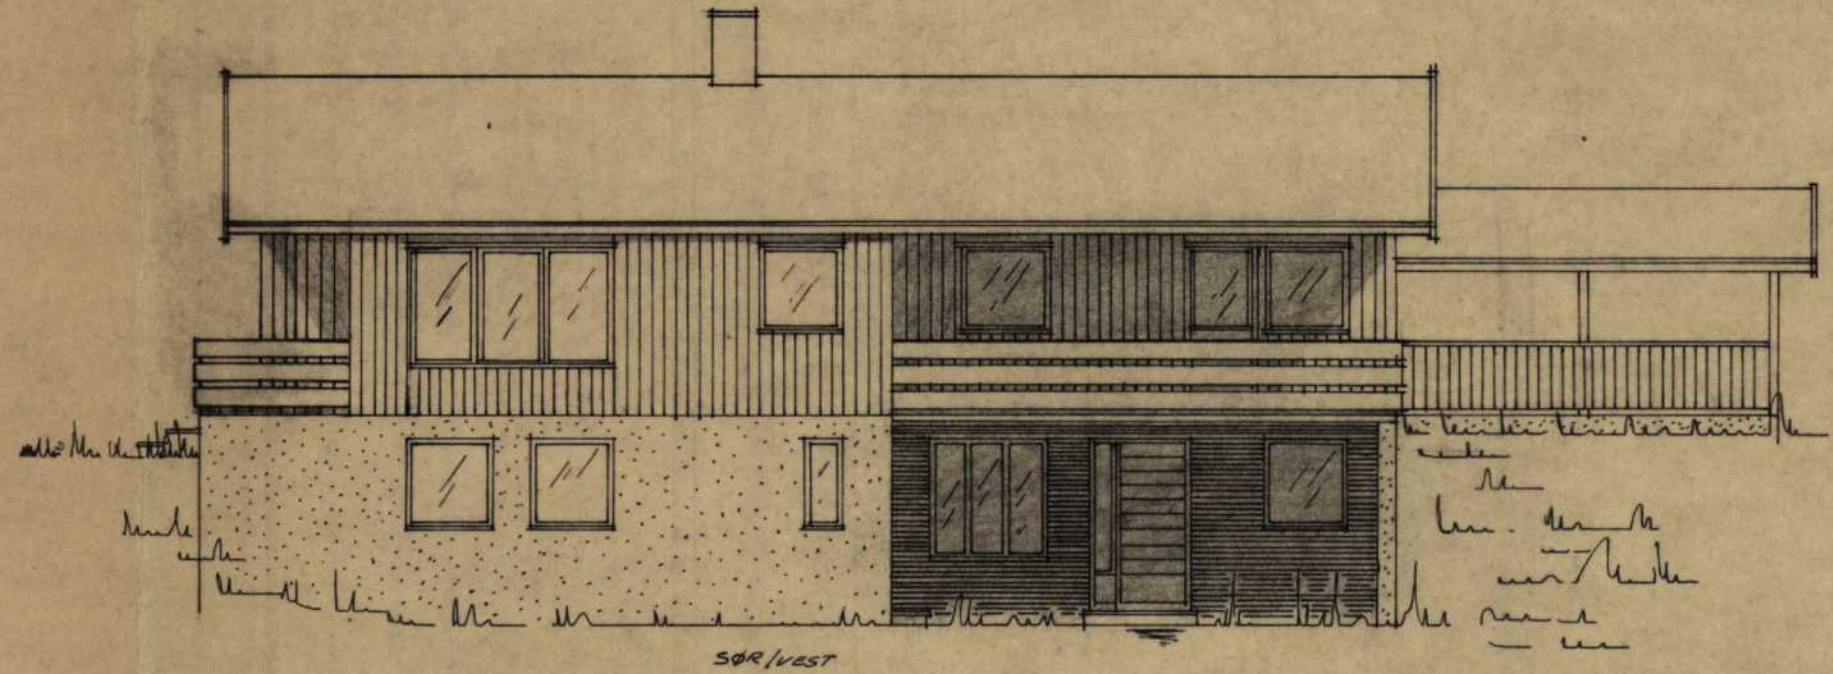
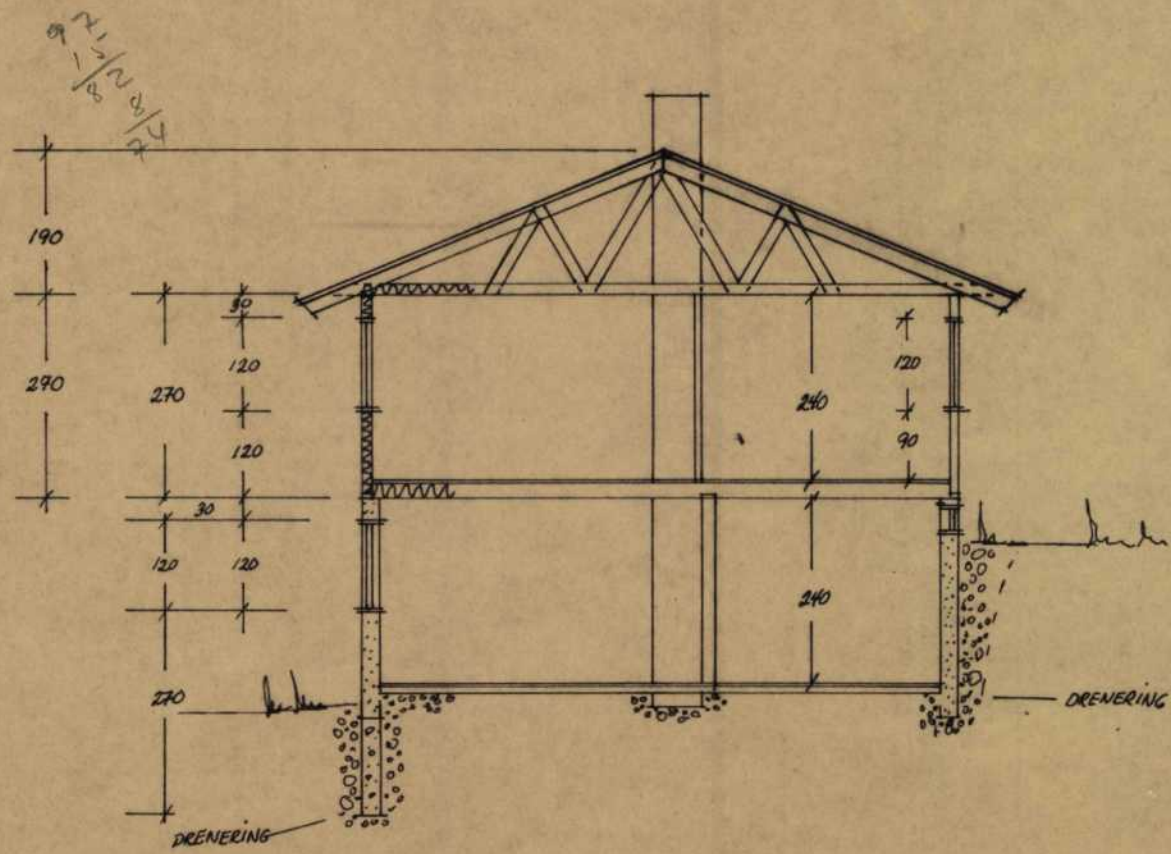


- G - GRITSKAP
- A - ARB. BOK
- M - MAT BOK
- R - RENGJ. BOK
- V - VÅS
- K - KOFFIN
- H - VASKEMASKIN

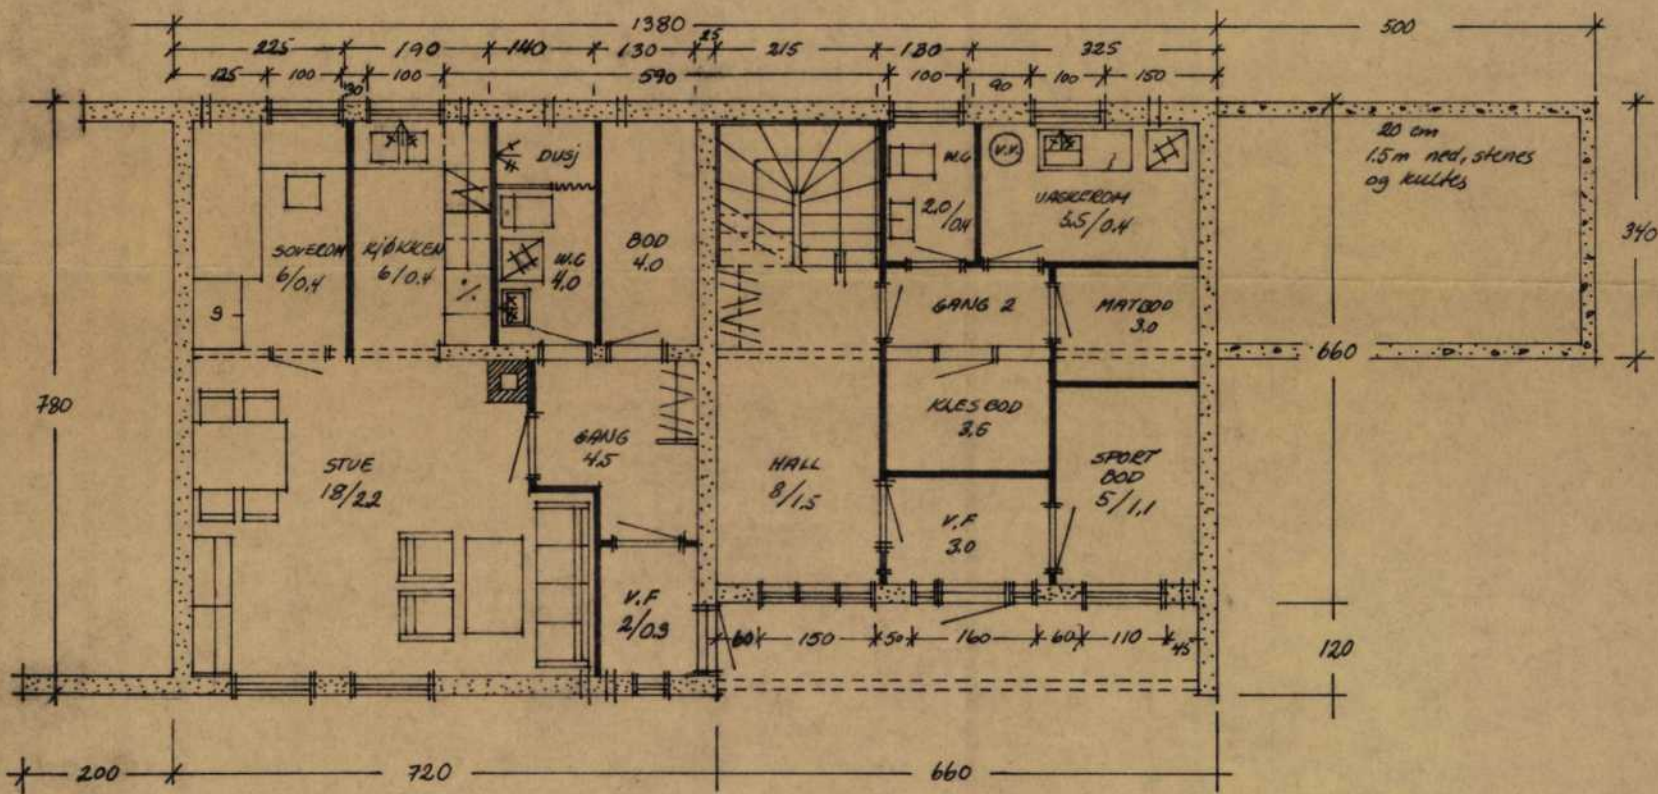

FAM. BJØRN VIKEN AURDAL	Målestokk	Tegn.	
	1:100	Trac.	
2 PLAN - SNITT OG FASADER BRUTTO 107 m ² NETTO 99 m ² HYBELLELIGHET -- 47 m ²	Kfr.		
	Erstatning for:		
	Erstattet av:		