


FASADE SYD

M 1:40


BB 7/8-01

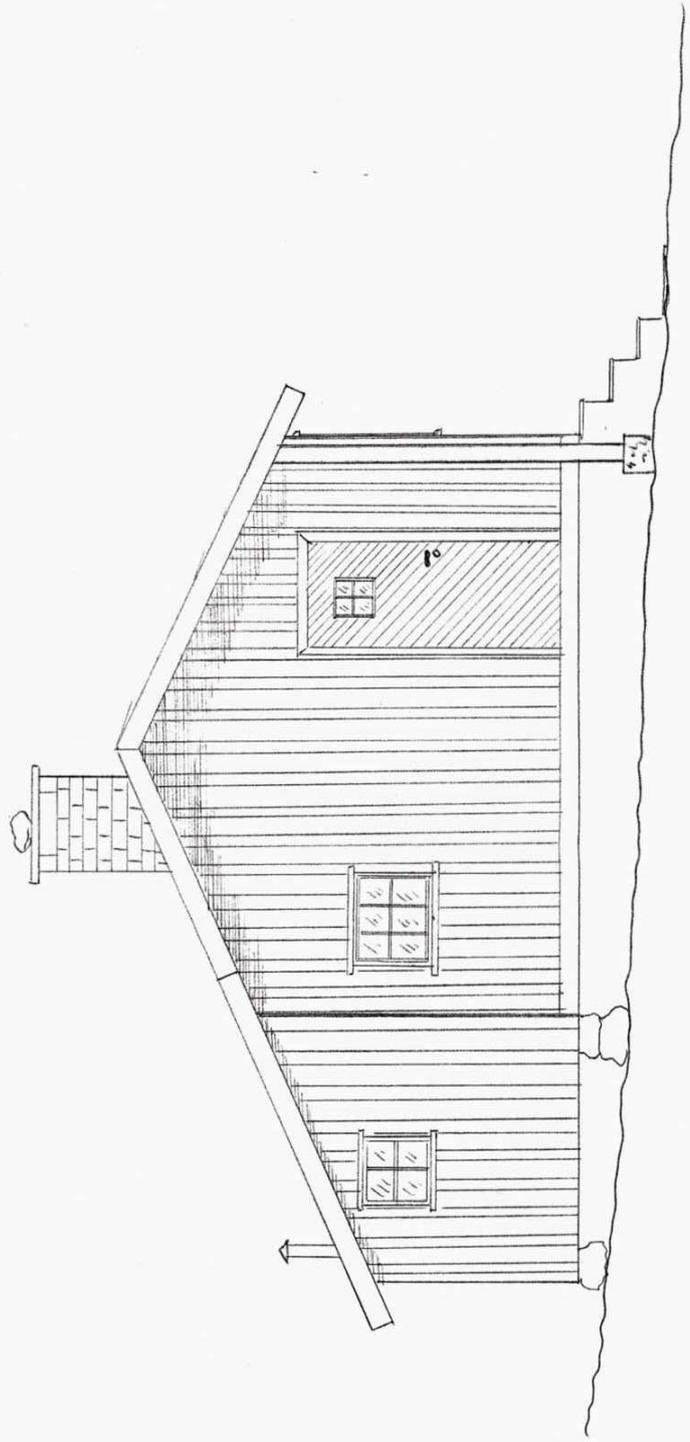

FASADE VEST


M 1:40

07.21.2018.01

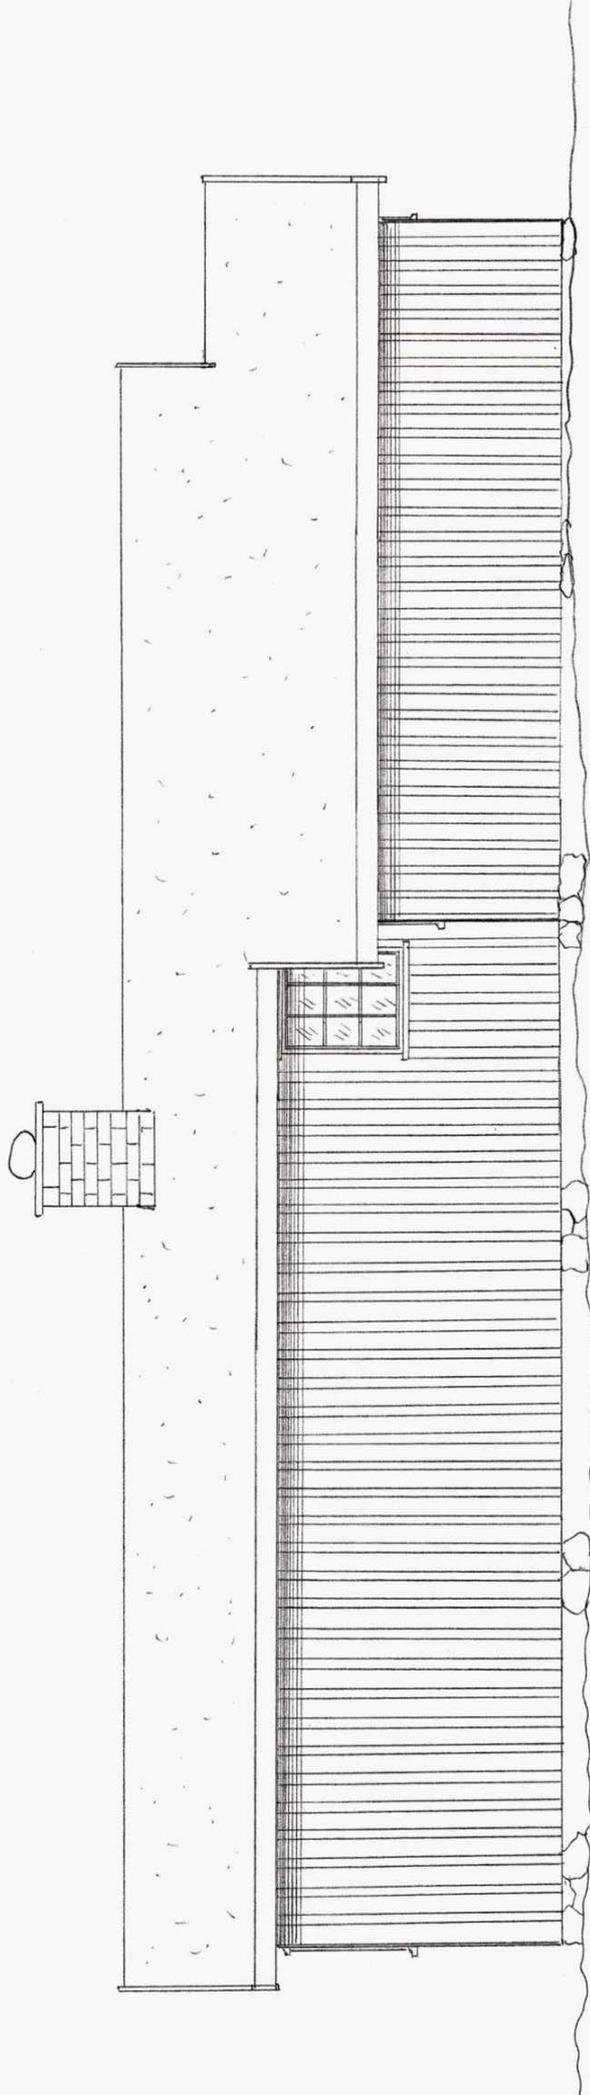

FASADE NOZD


M 1:40

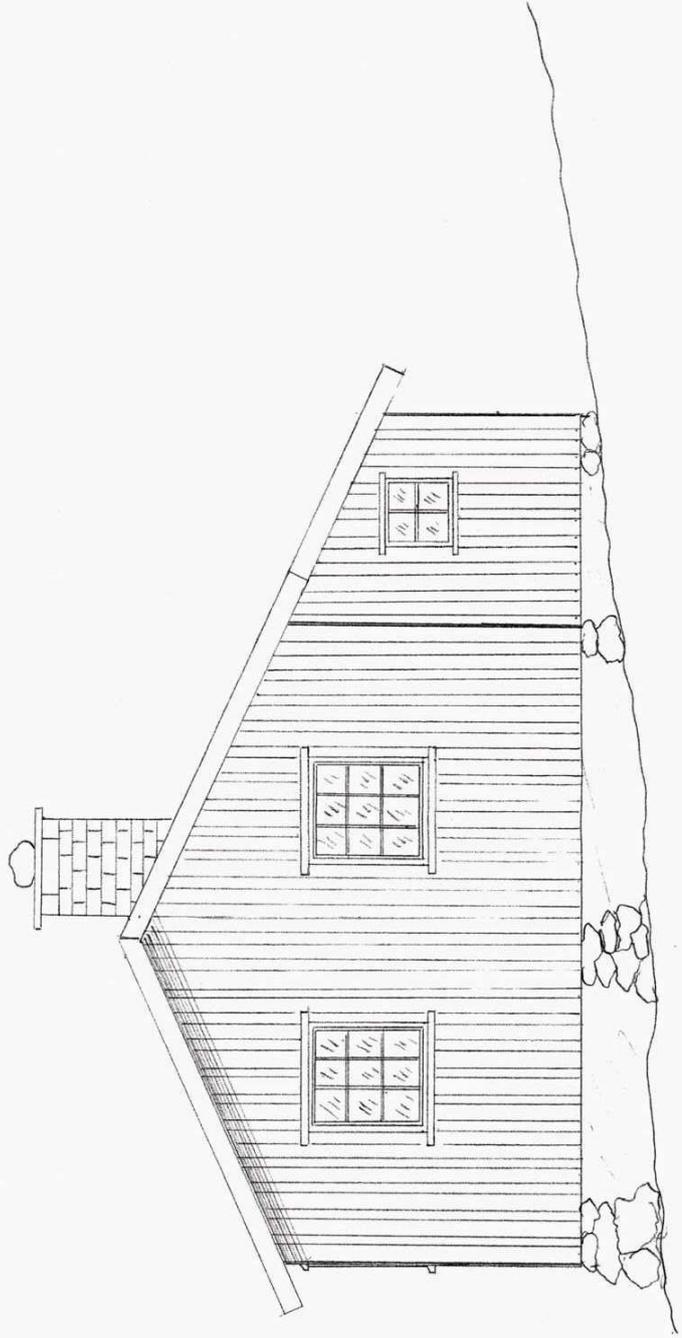

FACADE ØST

M 1:40


Øst 22/8-01

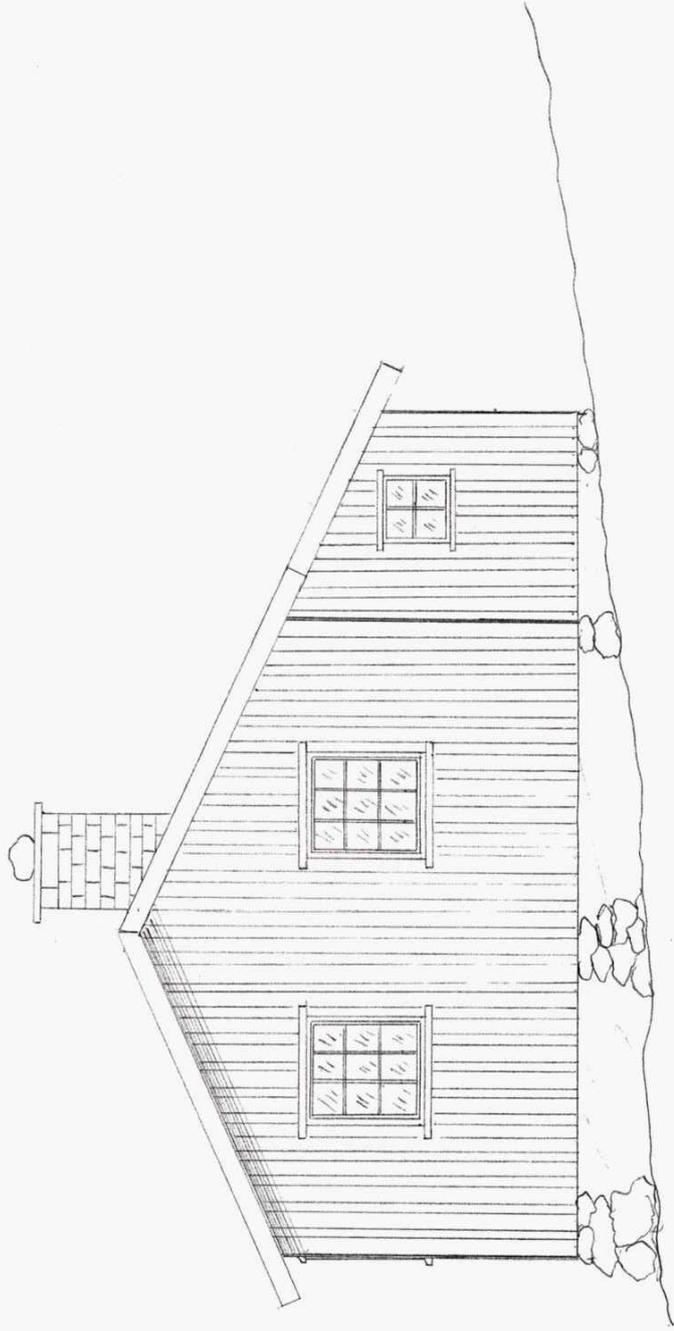


FASADE ØST

M 1:40


18.12.8.01

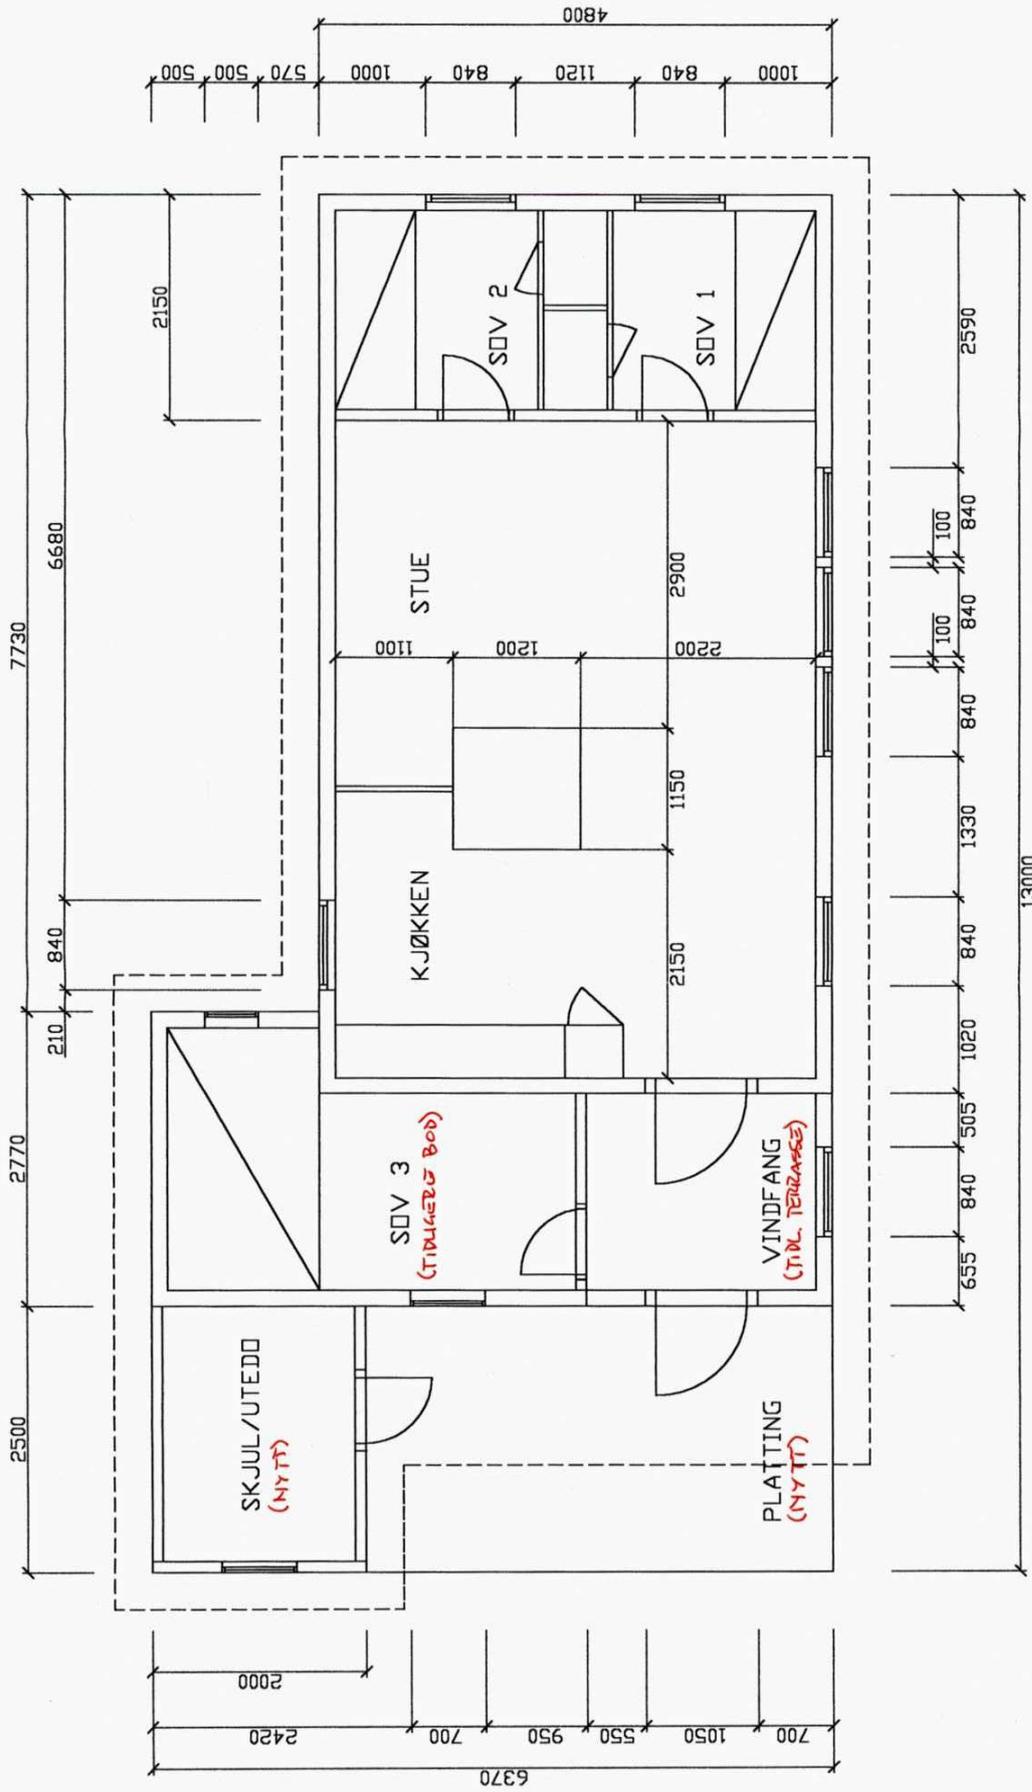

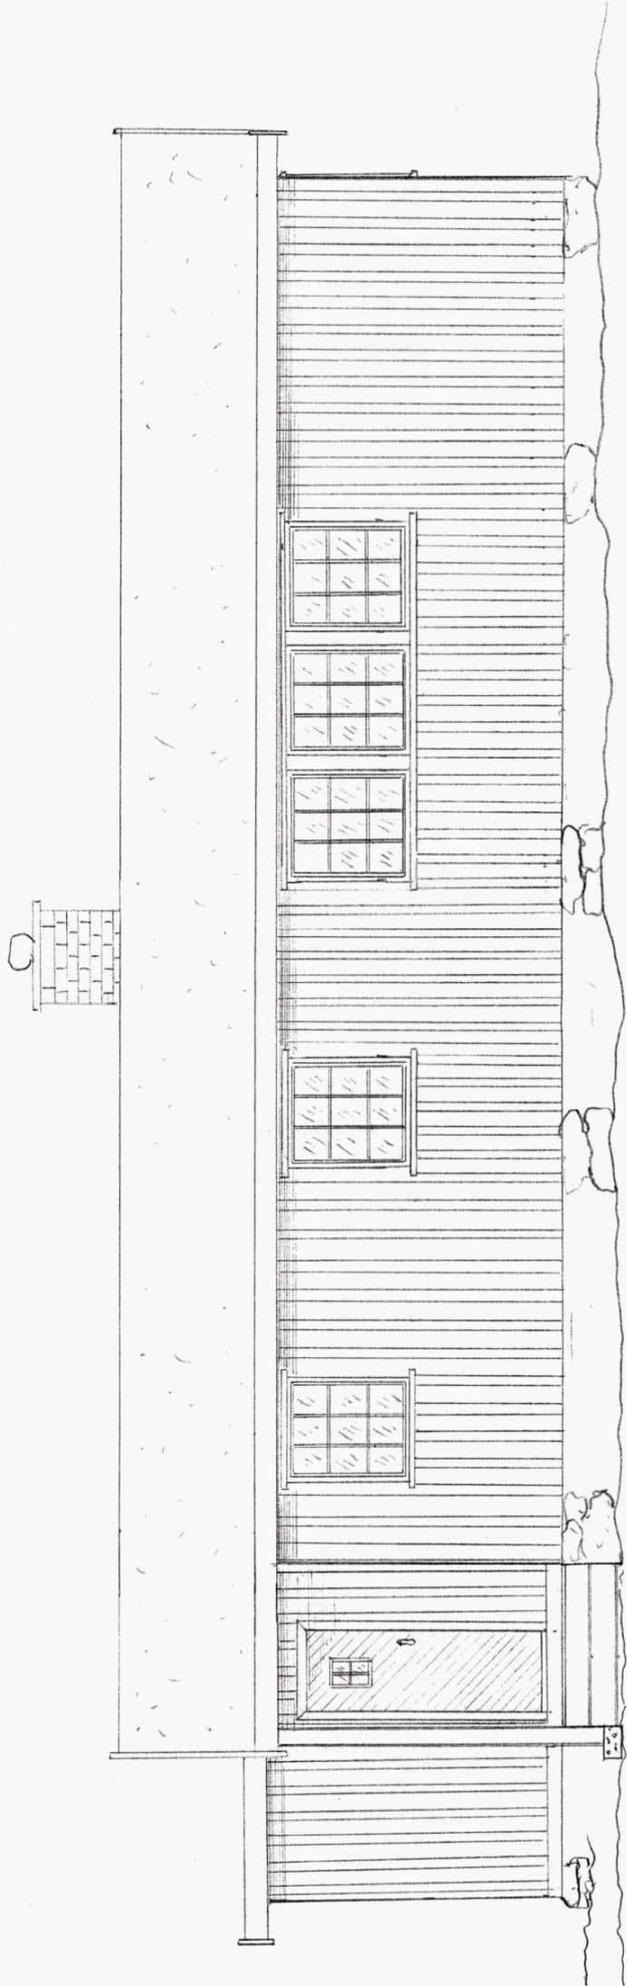

FASADE SYD


M 1:40  
DB 22/8-01

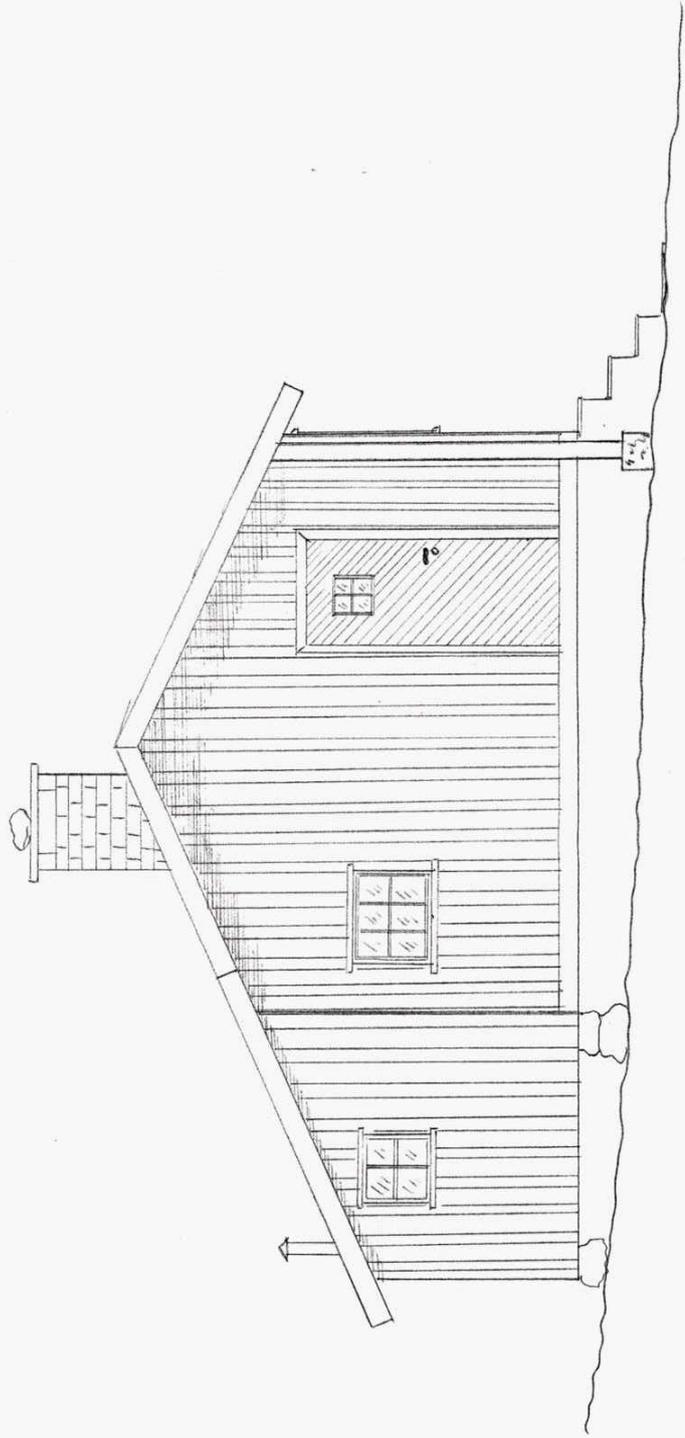

FASADE VEST

M 1:40

024 22/8.01

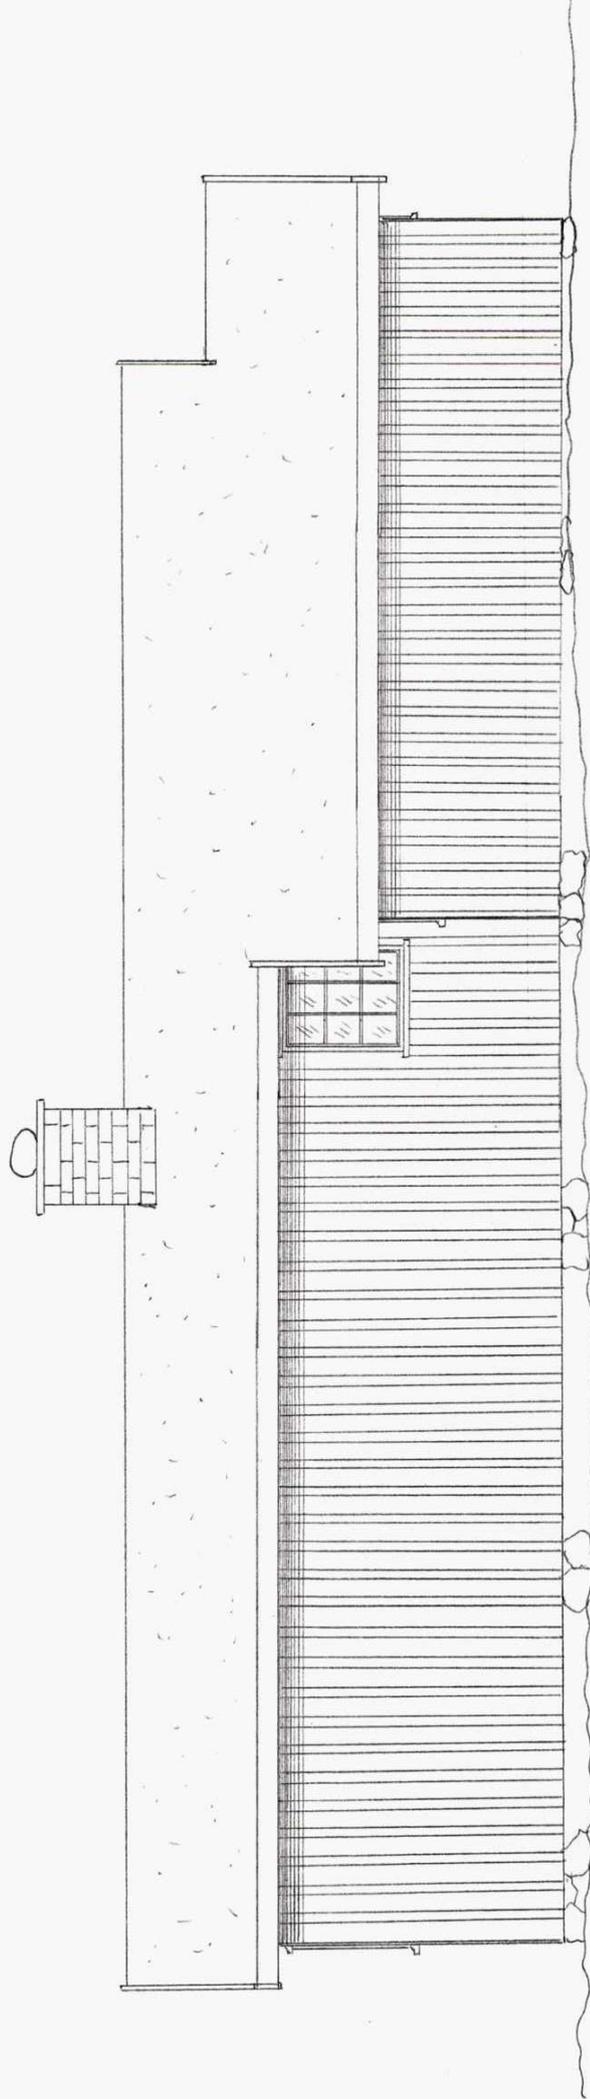

FASADE NOZD

M 1:40